

15652

CHEMICAL LN., HUNTINGTON BEACH, CA

±11,700 SF MANUFACTURING / WAREHOUSE FACILITY  
WITH HEAVY POWER & LARGE FENCED YARD




**FOR SALE** | WITH ATTRACTIVE SELLER FINANCING |



**Voit**  
REAL ESTATE SERVICES

# PROPERTY DESCRIPTION

<b>MAJOR RENOVATION COMPLETED!</b>	<i>New Exterior / interior paint, flooring, HVAC, roof, slurry/re-stripe, skylights, landscaping, epoxy warehouse floors, restrooms, kitchenette, truck doors, and lighting.</i>
<b>BUILDING AREA</b>	±11,700 SF
<b>LOT AREA</b>	±24,081 SF (0.55 Acres)
<b>OFFICE SIZE</b>	±1,560 SF HVAC Office Area
<b>WAREHOUSE CEILING CLEARANCE</b>	± 14' Minimum (Verify)
<b>POWER</b>	±600 Amps, 277/480 Volt, 3-Phase Electrical (Buyer to Verify)
<b>PARKING</b>	±21 Car Parking; 2.00/1,000 SF
<b>LOADING DOORS</b>	Two (2) Ground Level Doors
<b>FENCED YARD</b>	Large Fenced Yard
<b>ZONING</b>	RT
<b>PARCEL</b>	145-461-12
<b>LOCATION</b>	Excellent Freeway Access to the 405 & 22 Freeways

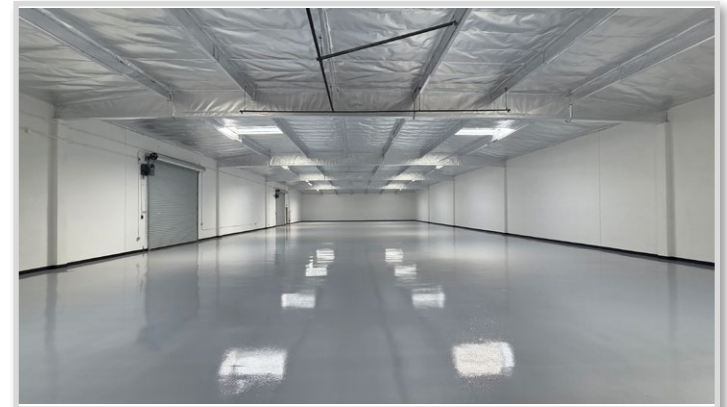

# SITE PLAN

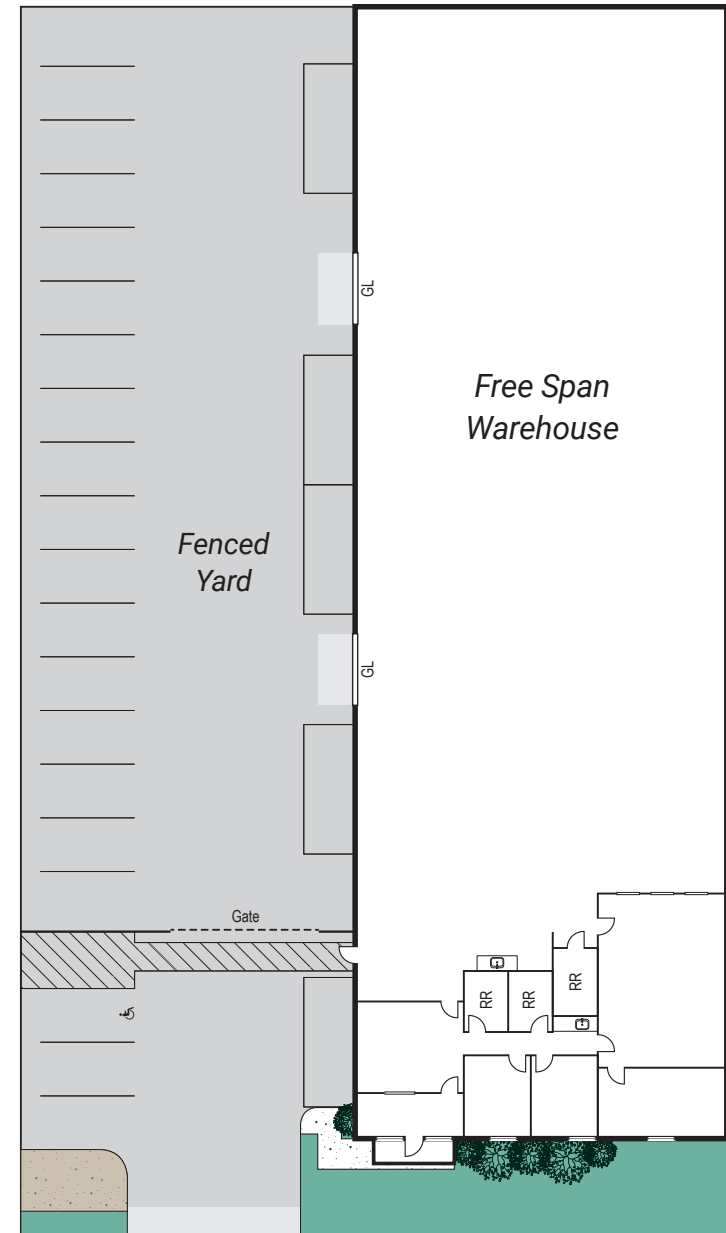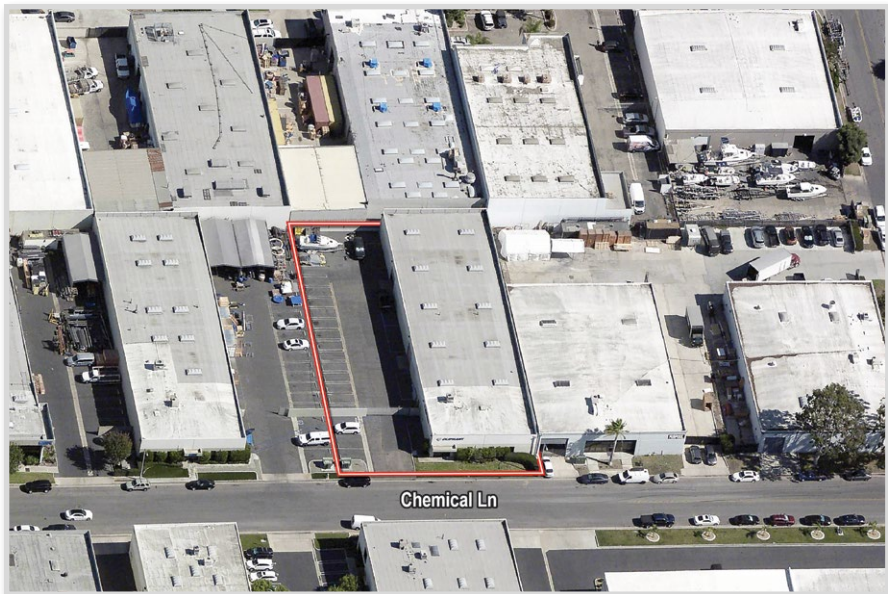


CHEMICAL LN

Site plan not to scale.



# 15652

## CHEMICAL LN., HUNTINGTON BEACH, CA

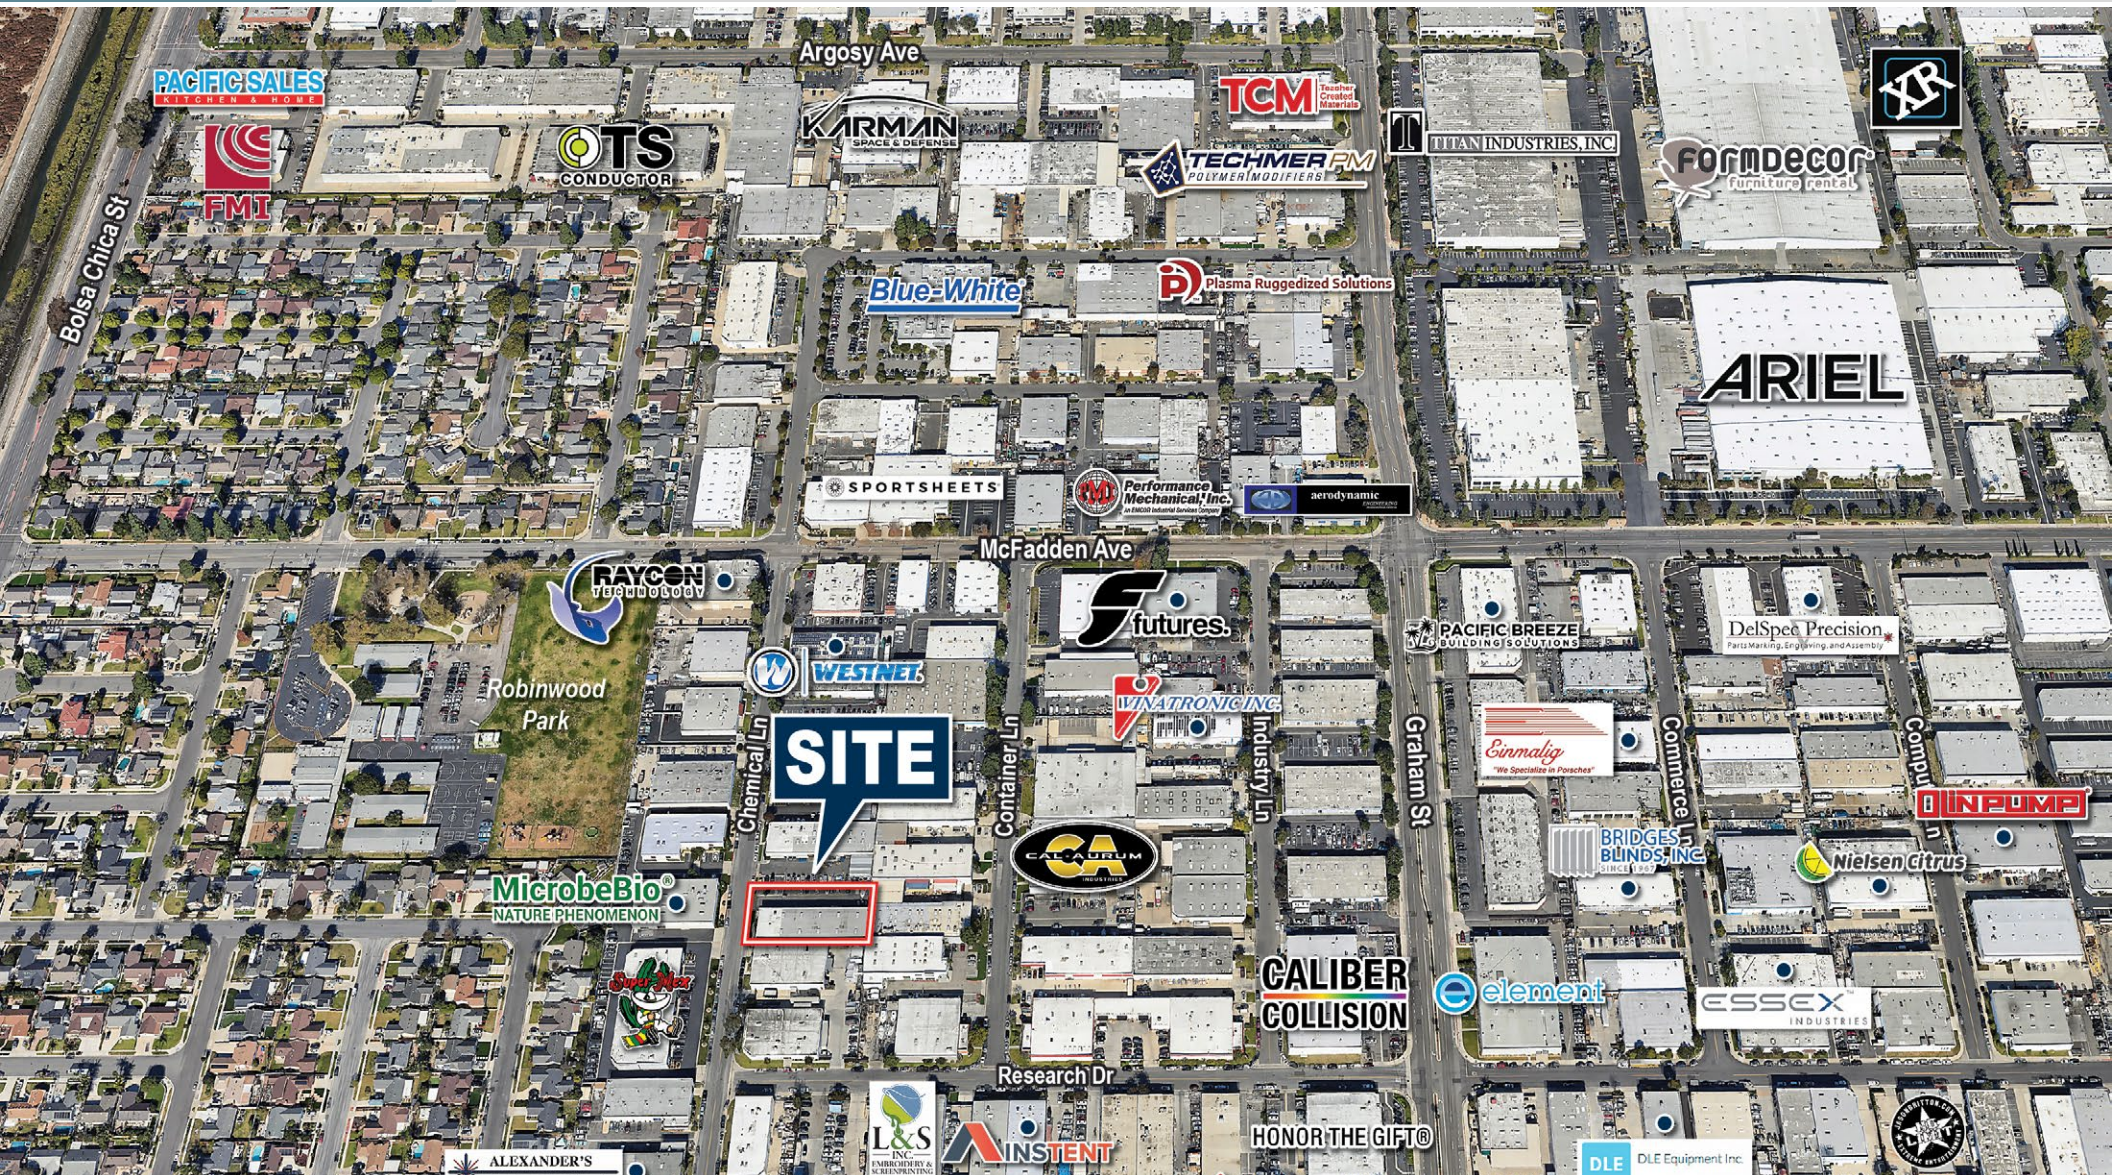

**Voit**  
REAL ESTATE SERVICES

**BC**  
BOUMA CAPUTO

**Mike Bouma, SIOR**  
Senior Vice President, Partner  
Lic #01070753  
714.935.2340  
mbouma@voitco.com

2400 E. Katella Ave., Suite 750, Anaheim, CA 92806  
714.978.7880 • 714.978.9431 Fax • www.BoumaCaputo.com

Licensed as Real Estate Salespersons by the DRE. The information contained herein has been obtained from sources we deem reliable. While we have no reason to doubt its accuracy, we do not guarantee it. ©2024 Voit Real Estate Services, Inc. All Rights Reserved. Lic. #01991785